

Elevations are for theme only, and do not match the floor plans




A



B



First Floor

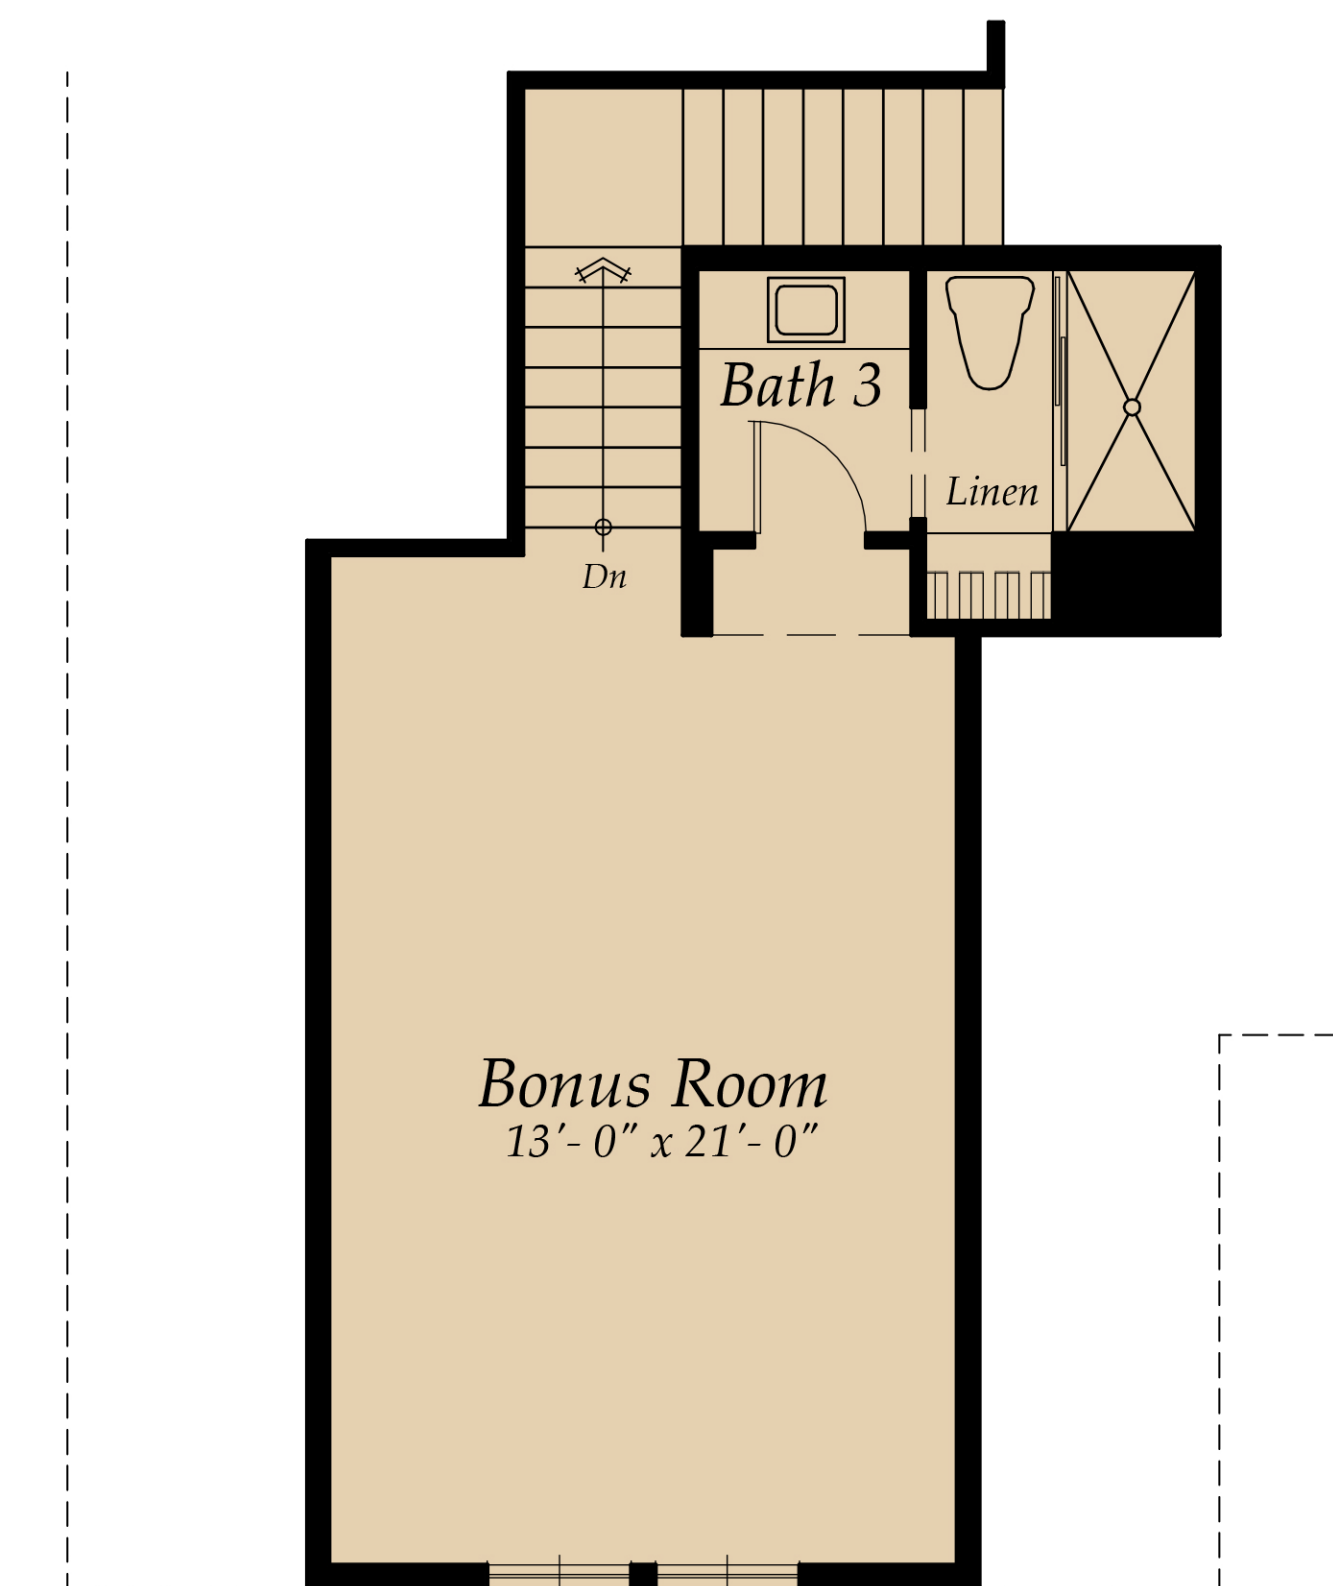

Second Floor

Stonefield Companies  
23333 Avenida La Caza  
Coto de Casa, CA 92679

# Larkfield Estates

Plan  
2,500 Sq. Ft.

Scale: 1/4" = 1'-0"



architecture • planning  
31411 camino capistrano  
suite 300  
san juan capistrano  
ca, 92675  
(949) 487-2320