




CRAFTSMAN

SCALE: 1/4" = 1'-0"

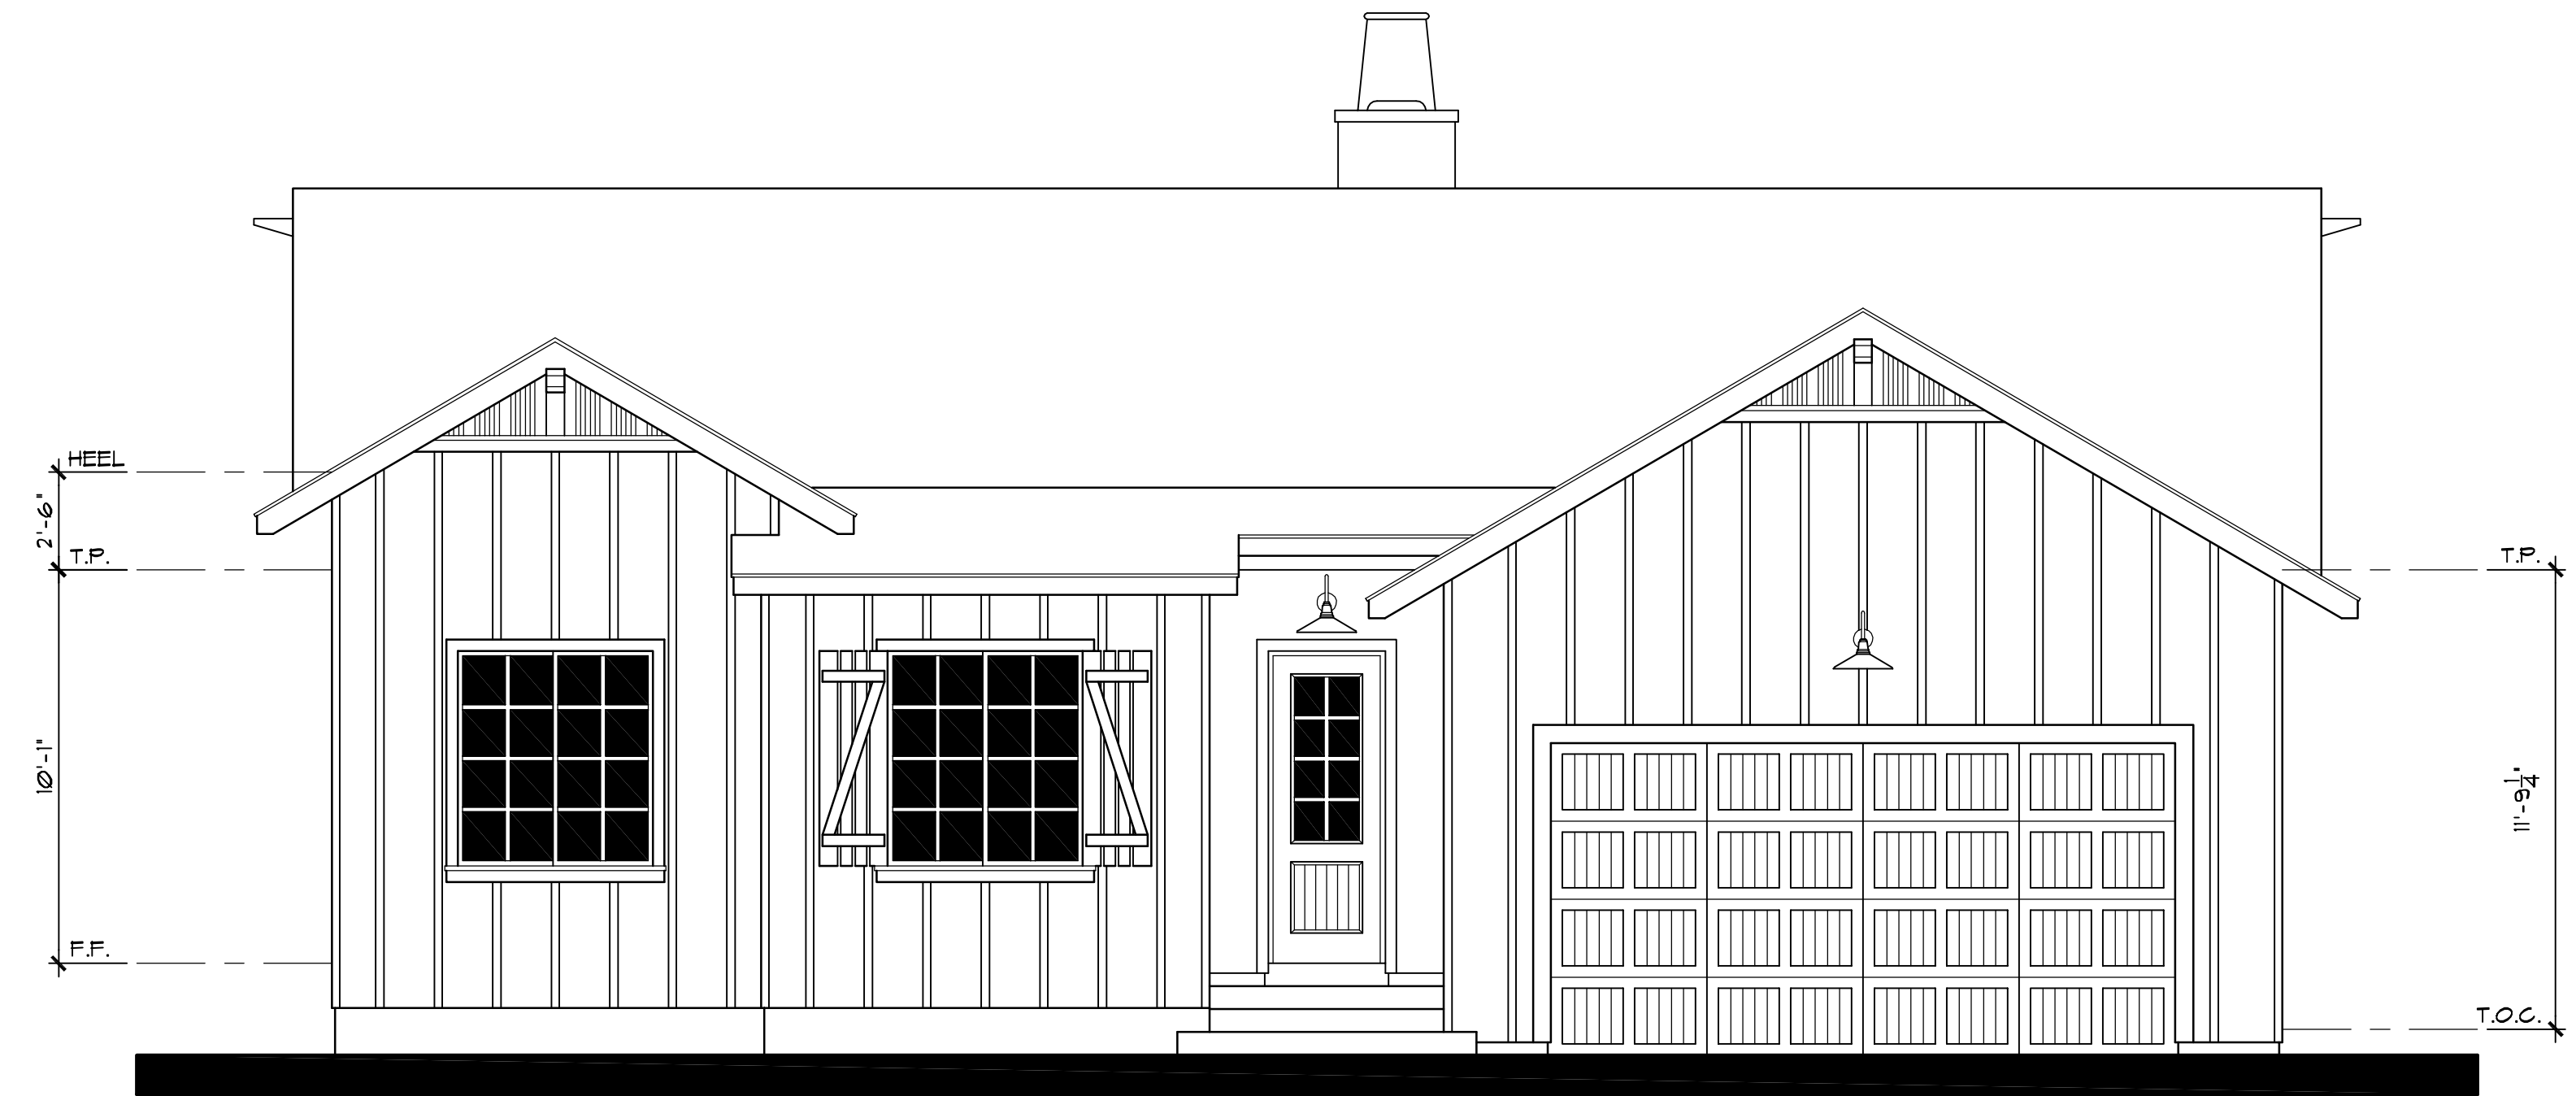

FARMHOUSE

SCALE: 1/4" = 1'-0"



TRADITIONAL

SCALE: 1/4" = 1'-0"

Plan 1 Front Elevations

Scale: 1/4" = 1'-0"



architecture • planning
31411 camino capistrano
suite 300
san juan capistrano
ca, 92675
(949) 487-2320

PEKAREK ARCHITECTS, INC. hereby expressly reserves its common law copyright and other property rights in these plans. These plans are not to be reproduced, copied or changed in any form or manner whatsoever, nor are they to be assigned to any third party, without first obtaining the express written permission and consent of PEKAREK ARCHITECTS, INC.

Stonefield Companies
23333 Avenida La Caza
Coto de Caza, CA 92679

Larkfield Estates