




REAR ELEVATION

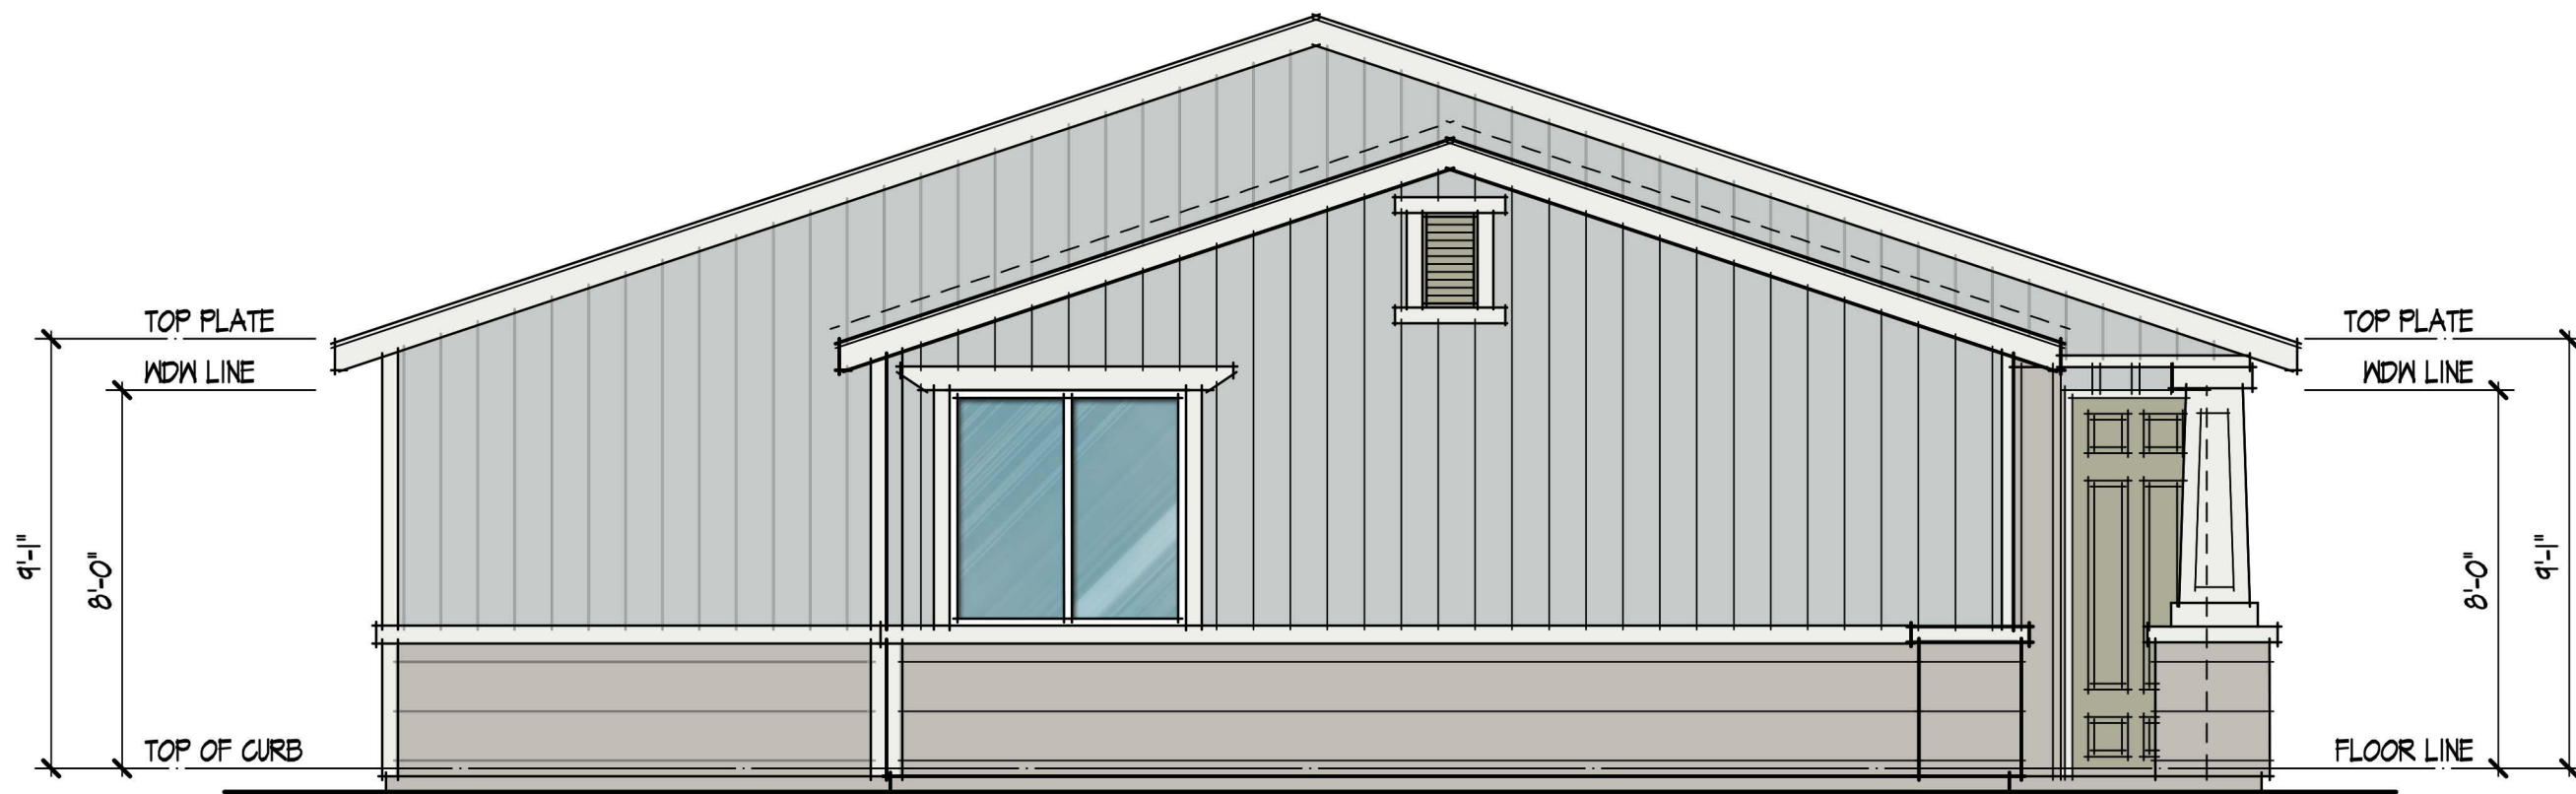

LEFT

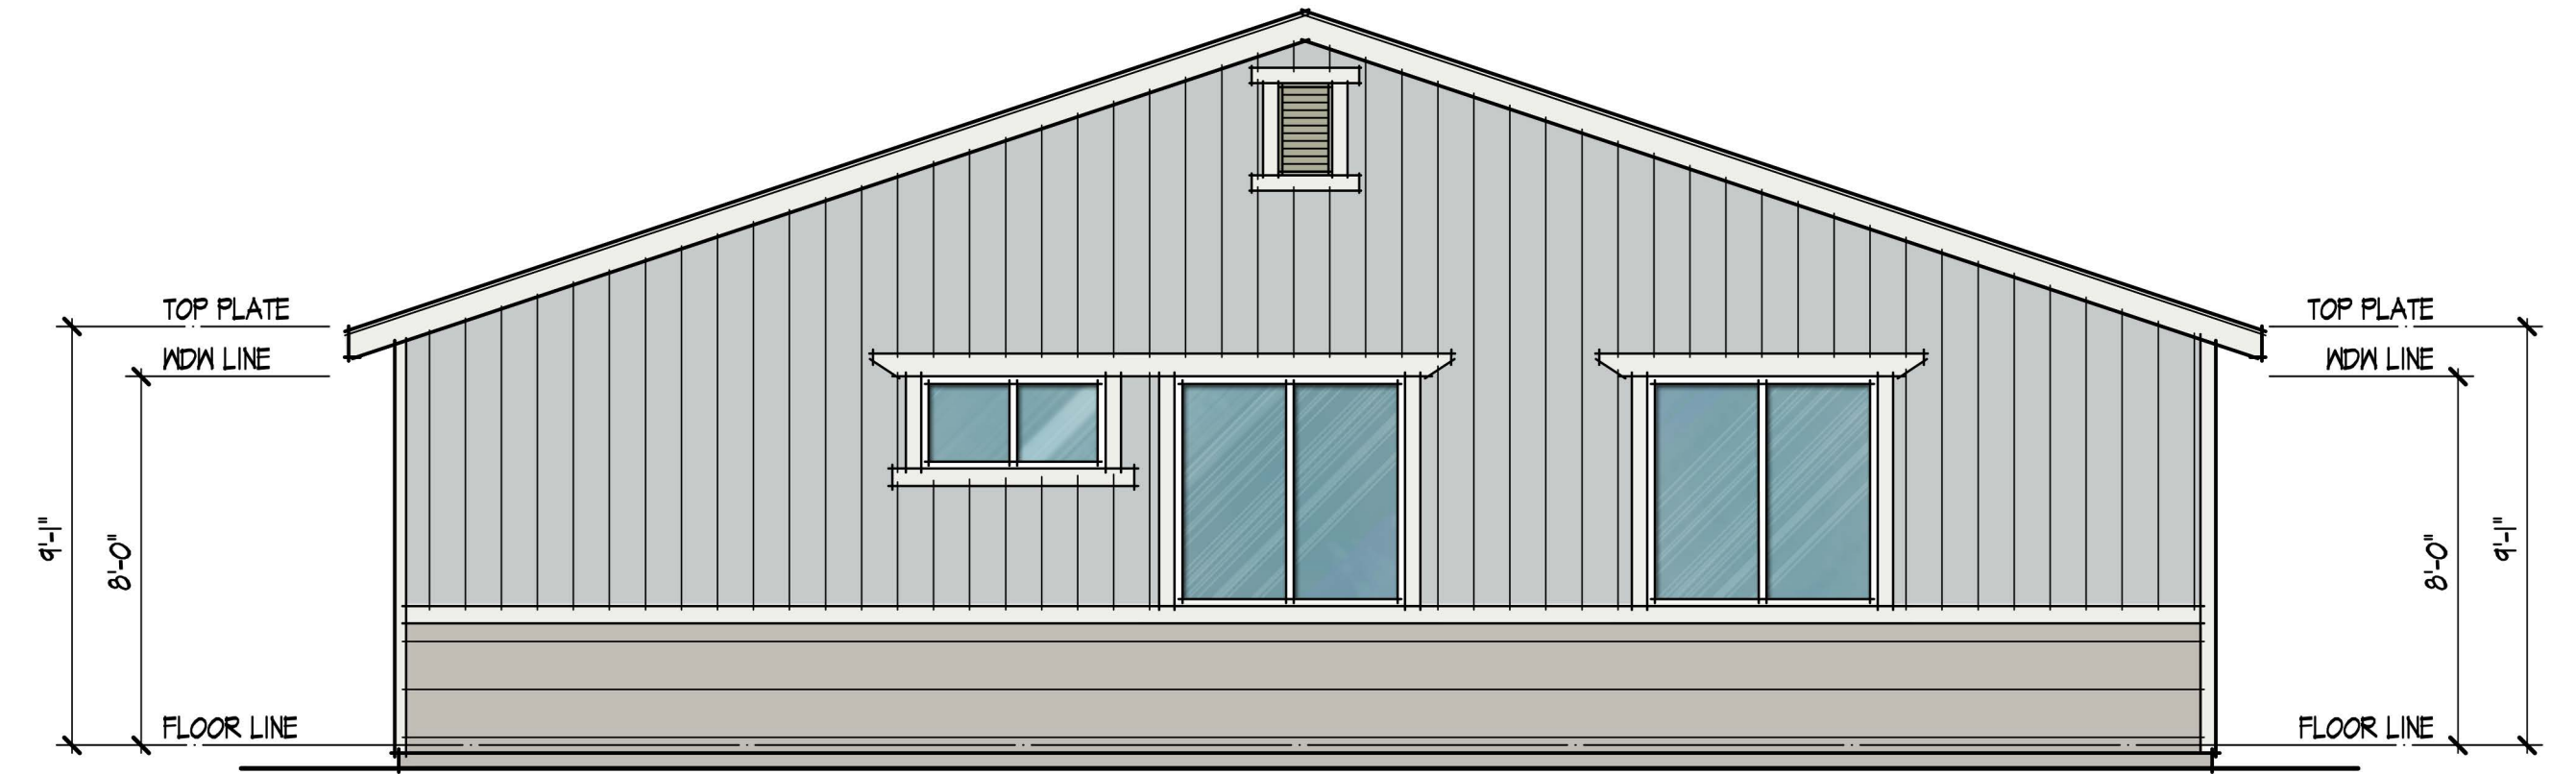

RIGHT

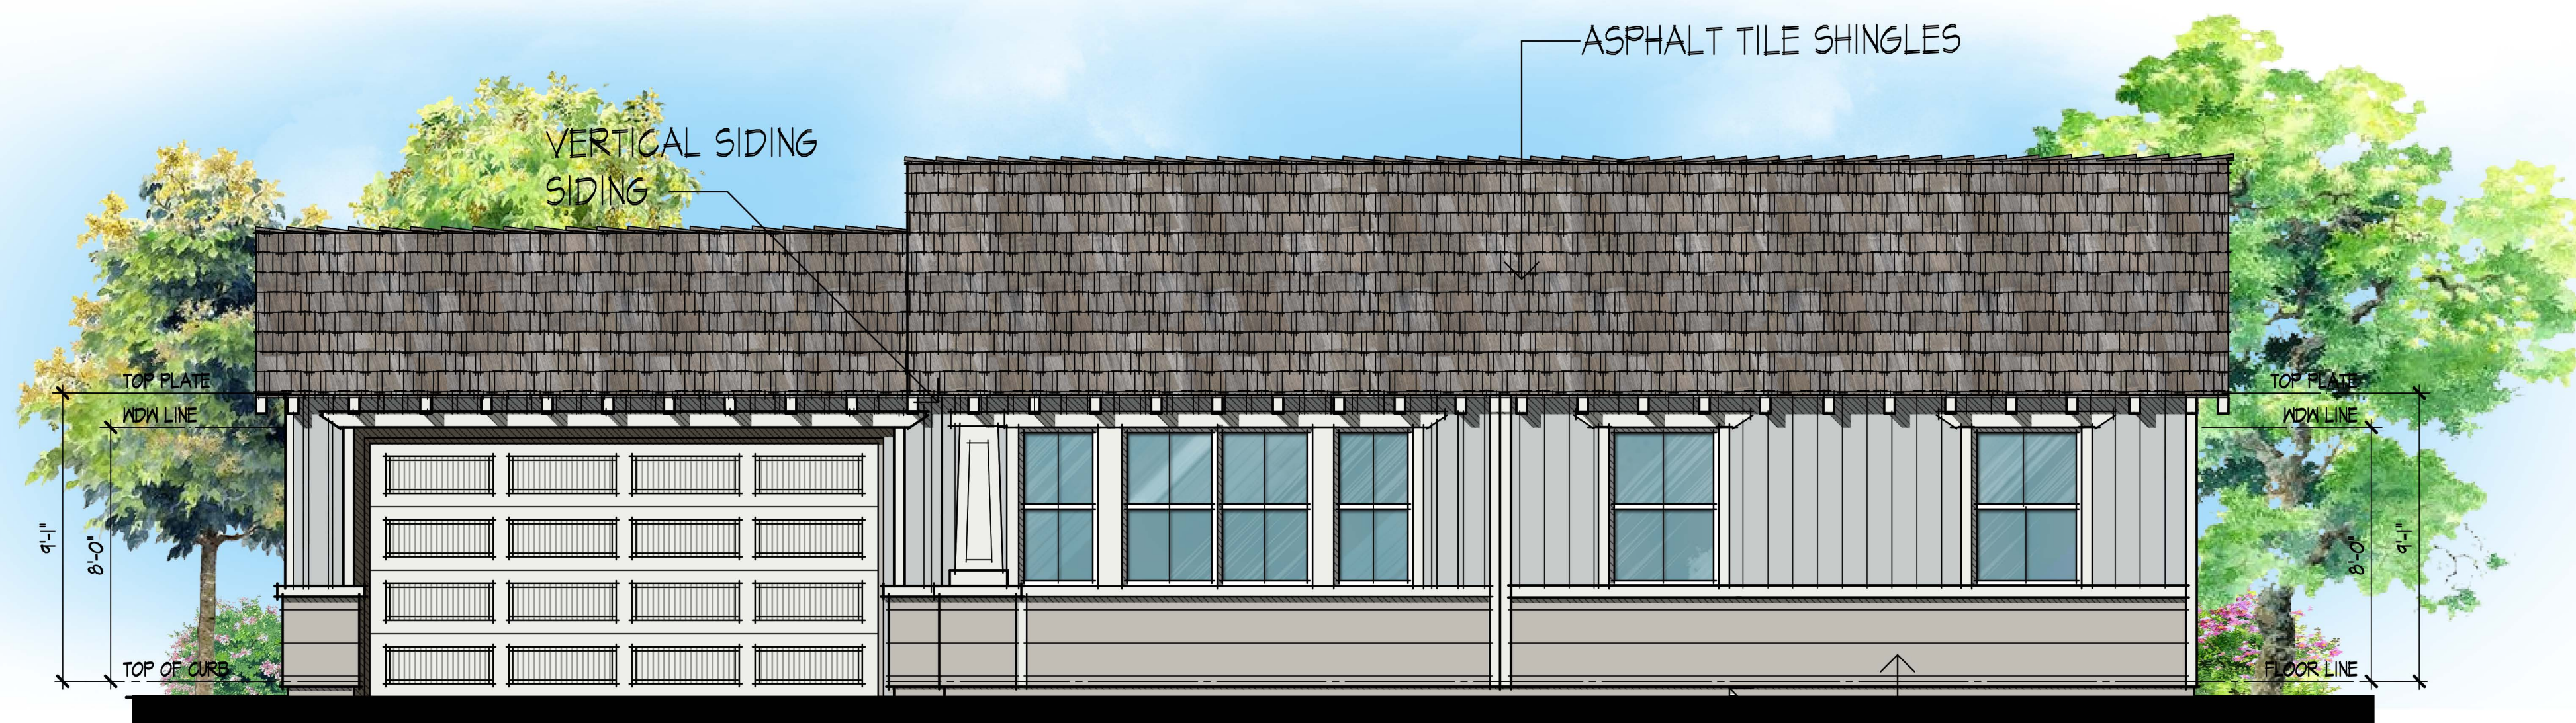

FRONT ELEVATION

DESIGN SUBMITTAL PHASE



PARADISE
1472 S.F. PLAN
STONEFIELD DEVELOPMENT
 SCALE: 1/4" = 1'-0"

1809B - PARADISE
KPI Inc.
 KNITTER PARTNERS
 INTERNATIONAL, INC.
 architecture & planning
 1401 DOVE ST. SUITE 240
 NEWPORT BEACH, CA 92660
 PHONE: (949) 752-1177
 FAX: (949) 752-0151
 WWW.KNITTER.COM

AB