



LEFT ELEVATION

TRADITIONAL
SCALE: 1/4" = 1'-0"

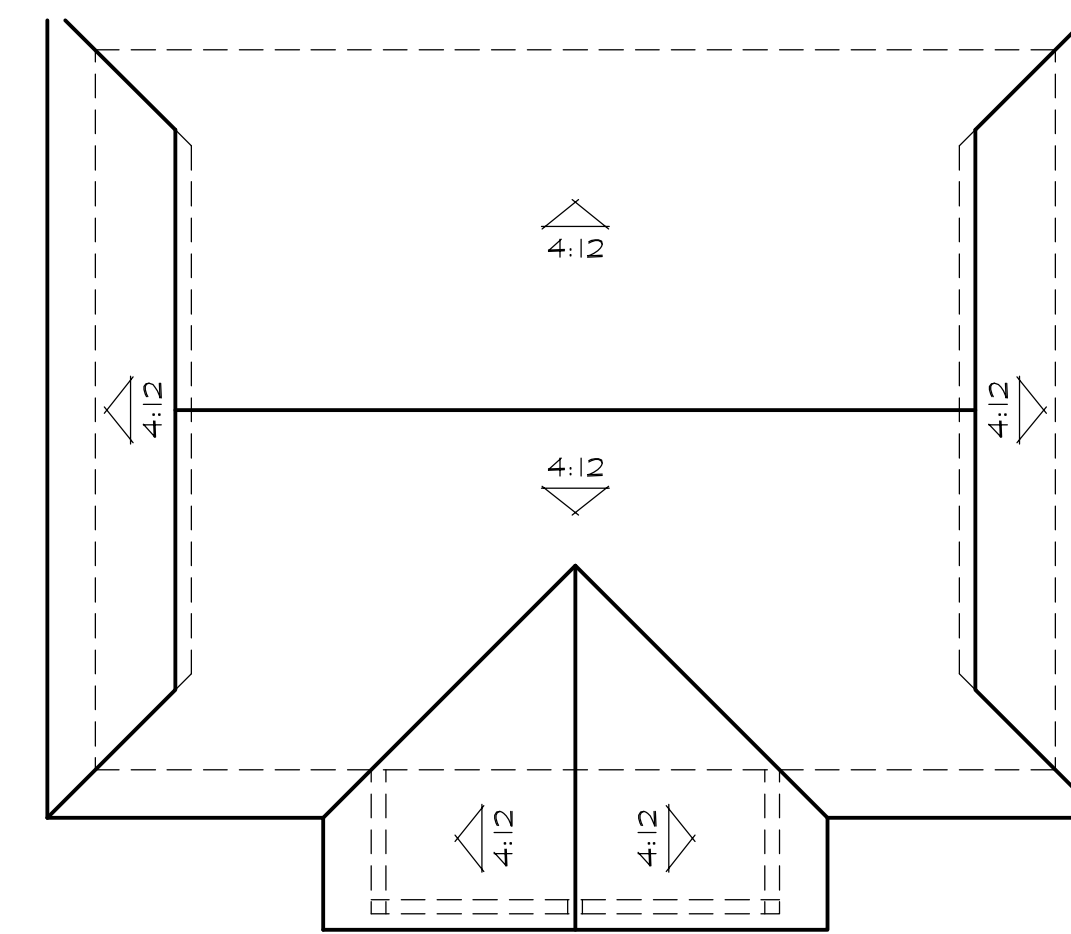


ROOF PLAN

TRADITIONAL
SCALE: 1/8" = 1'-0"

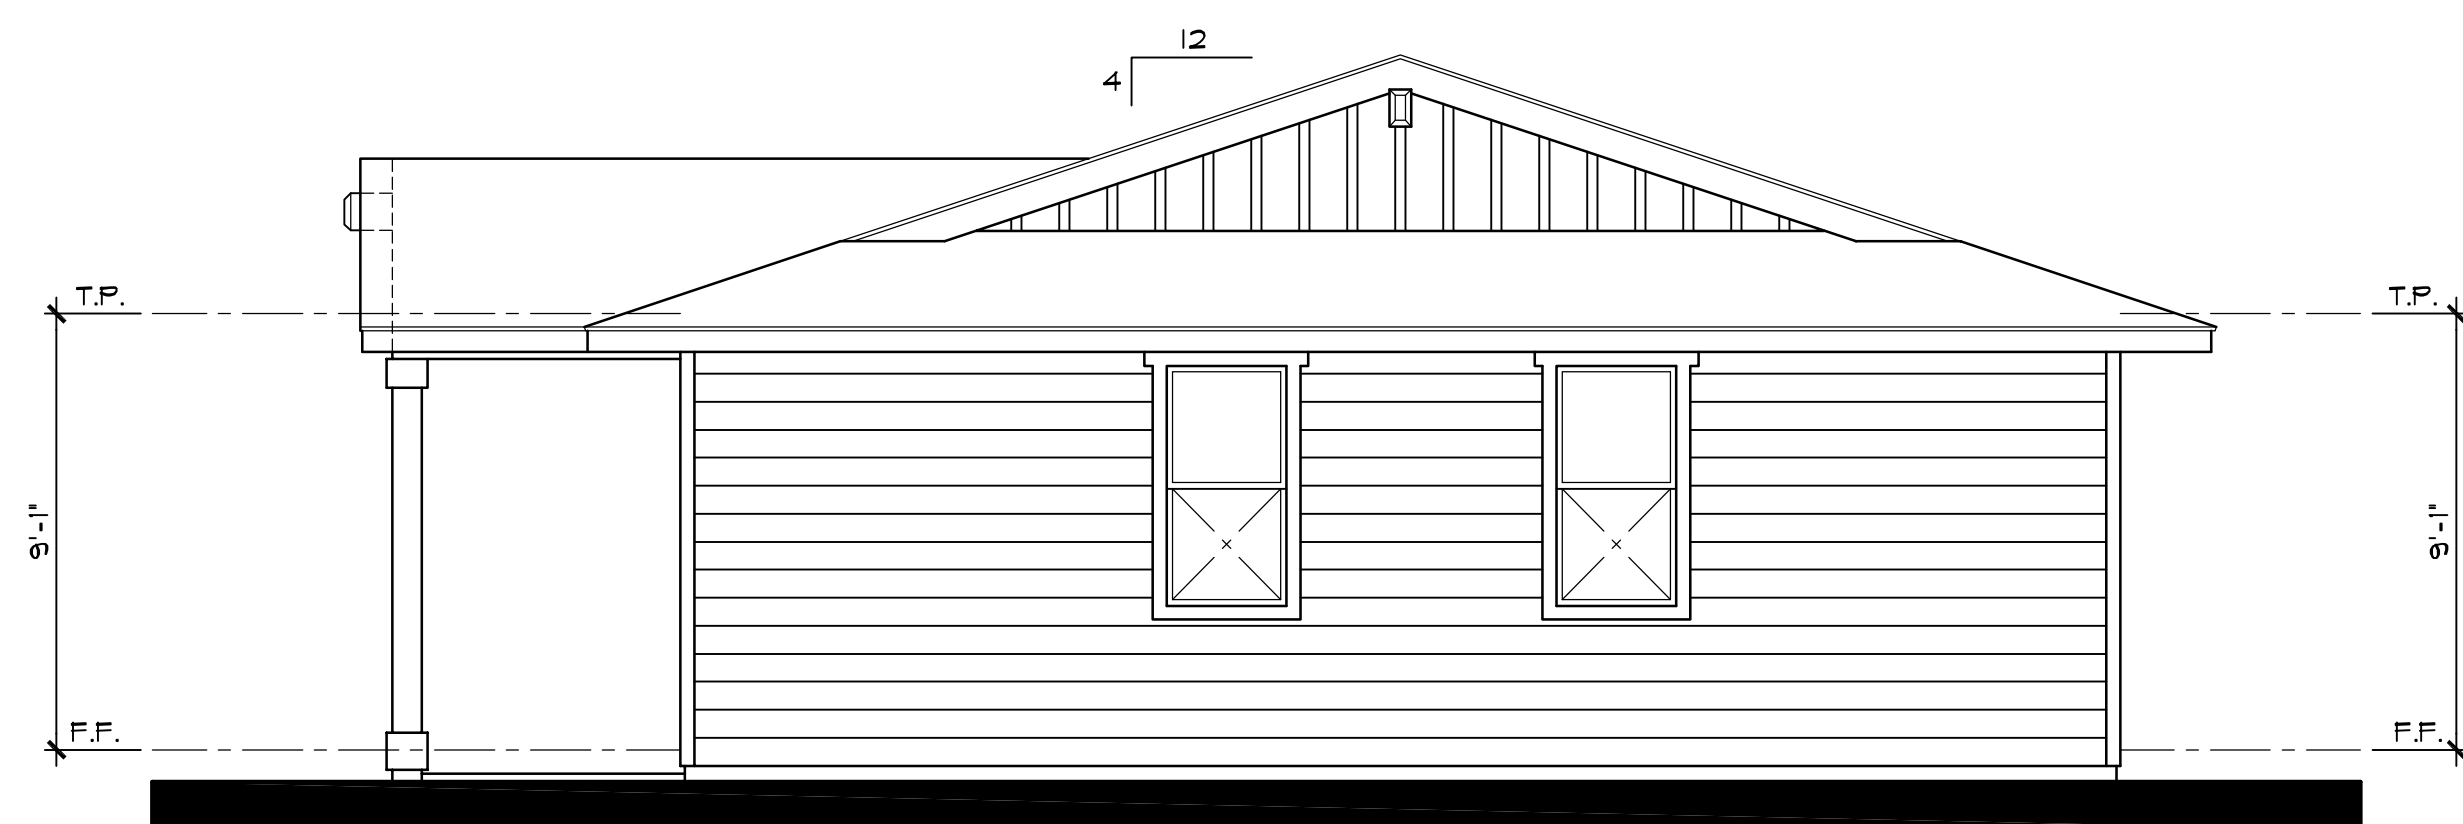

RIGHT ELEVATION

TRADITIONAL
SCALE: 1/4" = 1'-0"

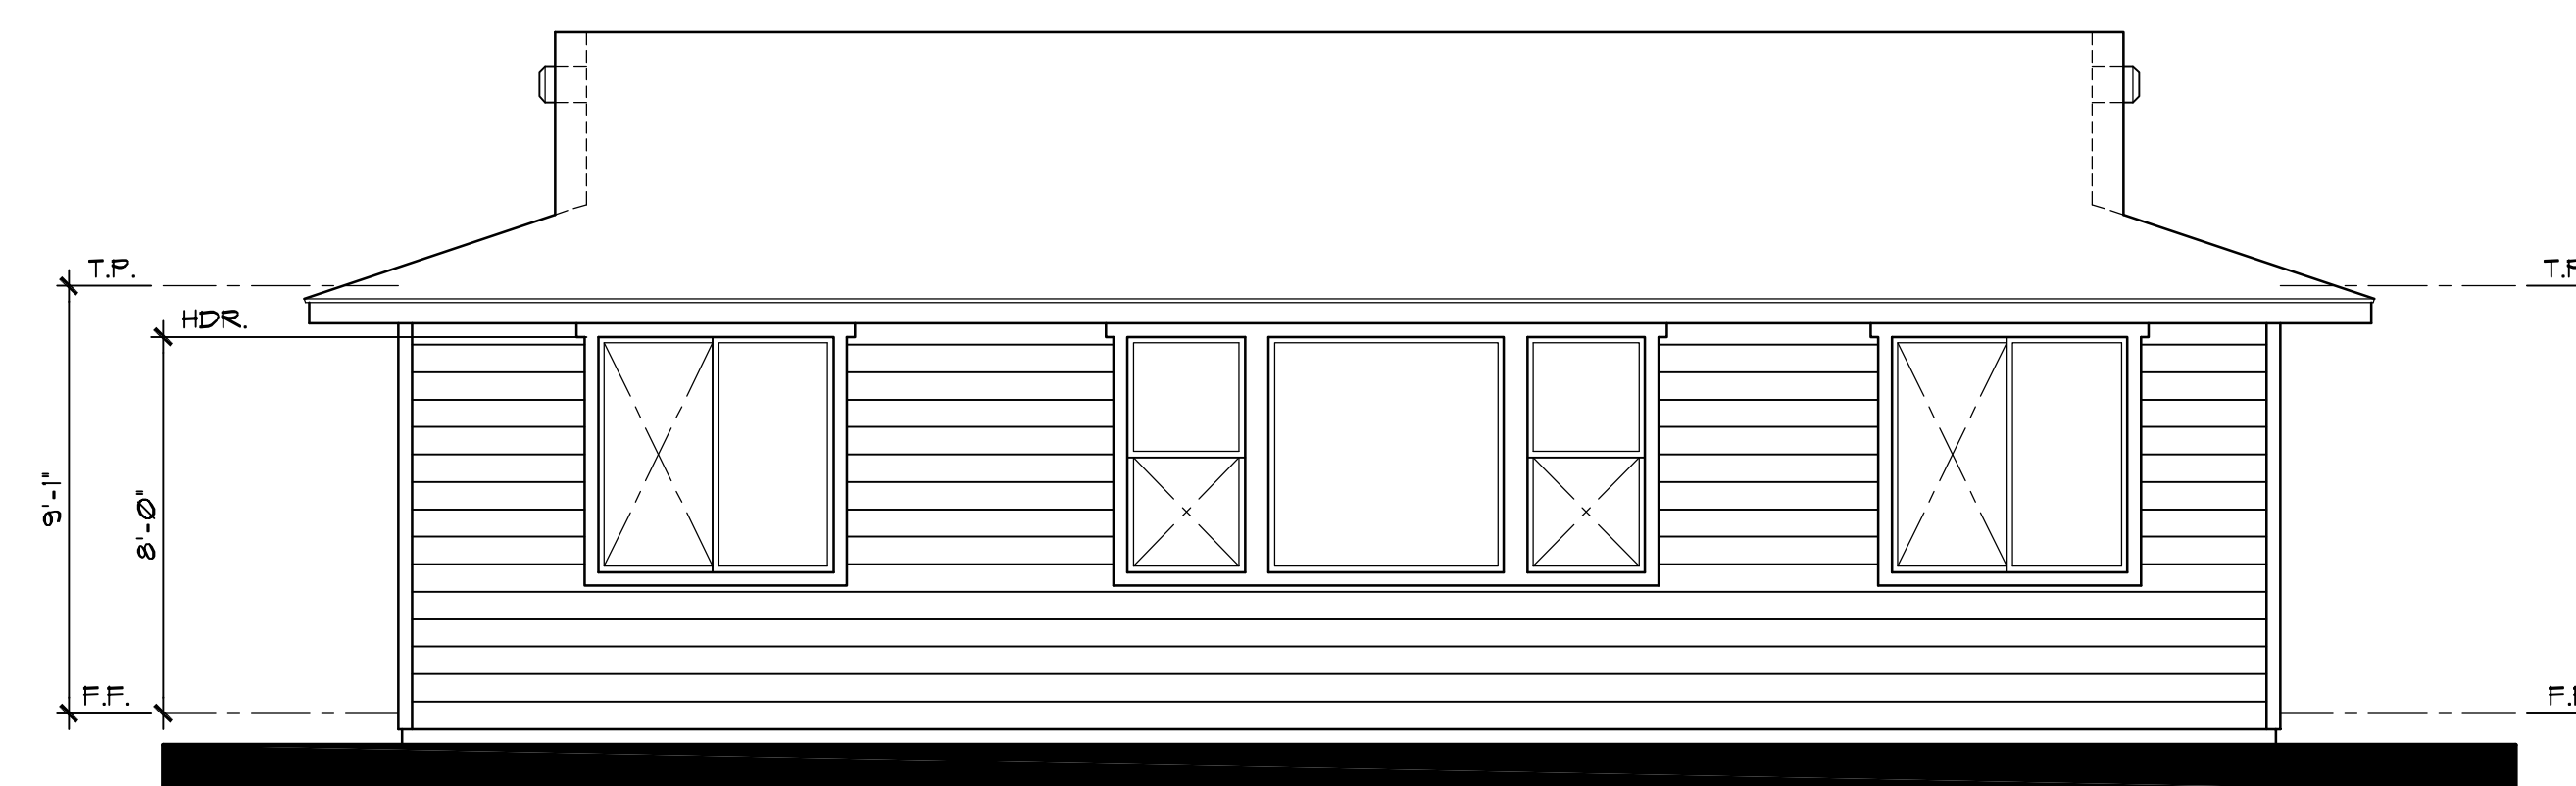

REAR ELEVATION

TRADITIONAL
SCALE: 1/4" = 1'-0"

PLAN 1200 NG
1,200 Sq. Ft.

Stonefield Development

CONCEPTUAL PLANS & ELEVATIONS
PARADISE

PARADISE, CA



architecture • planning
31411 camino capistrano
suite 300
san juan capistrano
ca. 92675
(949) 487-2320

PEKAREK ARCHITECTS, INC. hereby expressly reserves its common law copyright and other property rights in these plans. These plans are not to be reproduced, copied or changed in any form or manner whatsoever, nor are they to be assigned to any third party, without first obtaining the express written permission and consent of PEKAREK ARCHITECTS, INC.

2-11-19 3-19-19
3-6-19

#19-04