



LEFT ELEVATION

CRAFTSMAN  
SCALE: 1/4" = 1'-0"

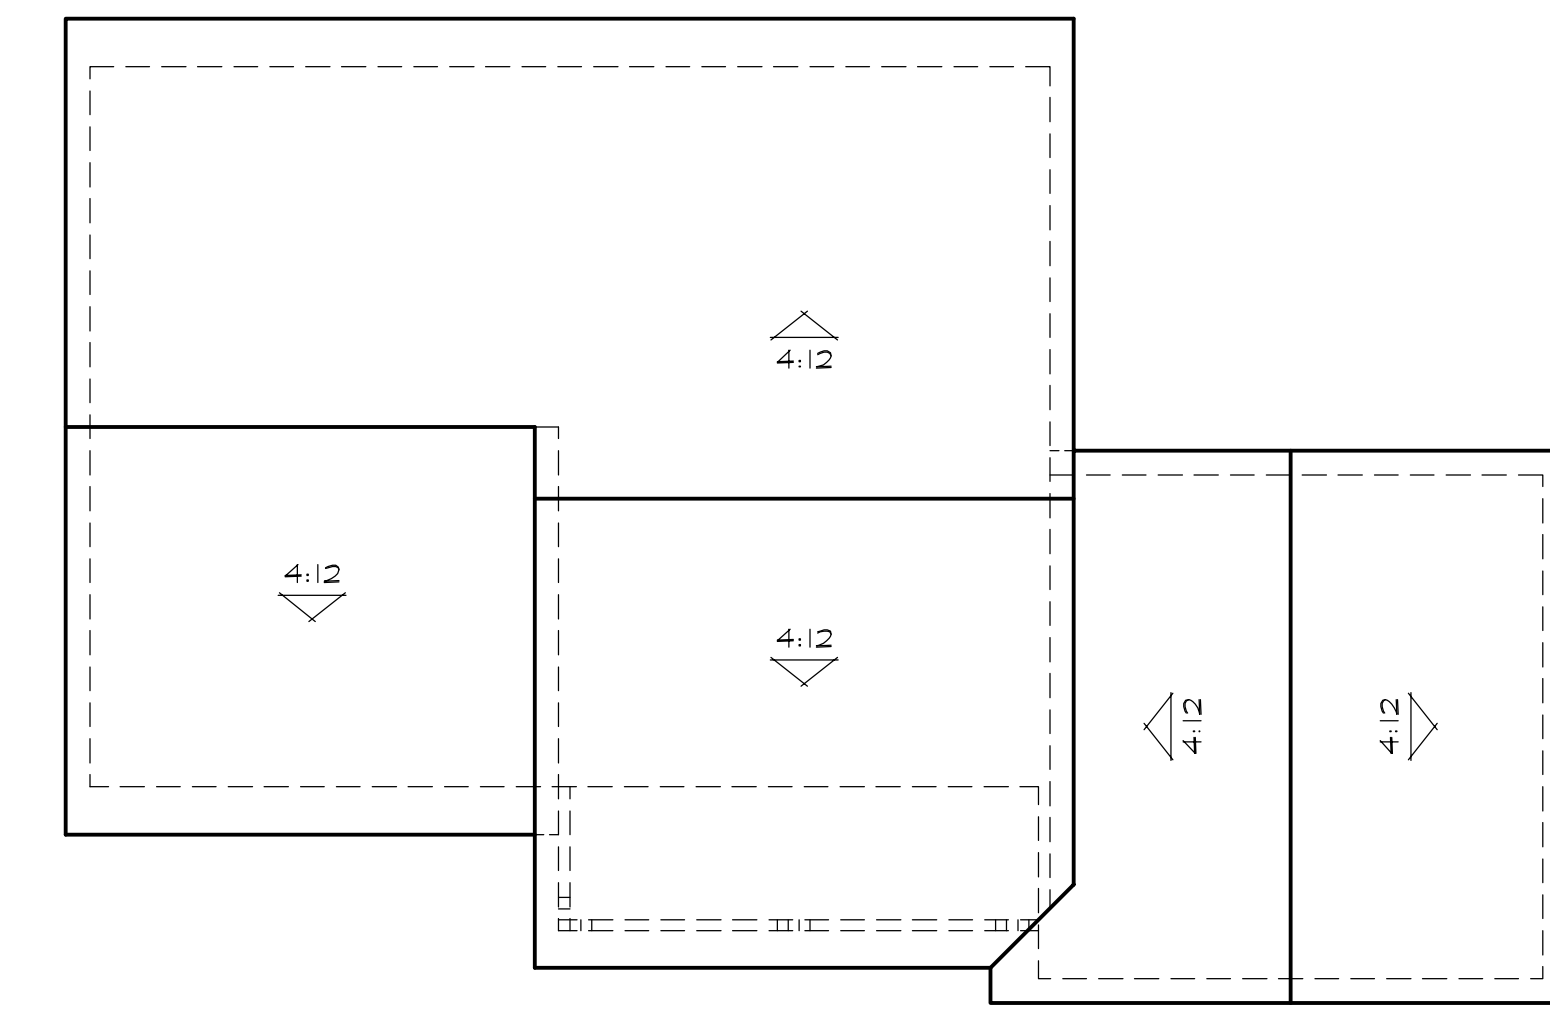


ROOF PLAN

CRAFTSMAN  
SCALE: 1/8" = 1'-0"

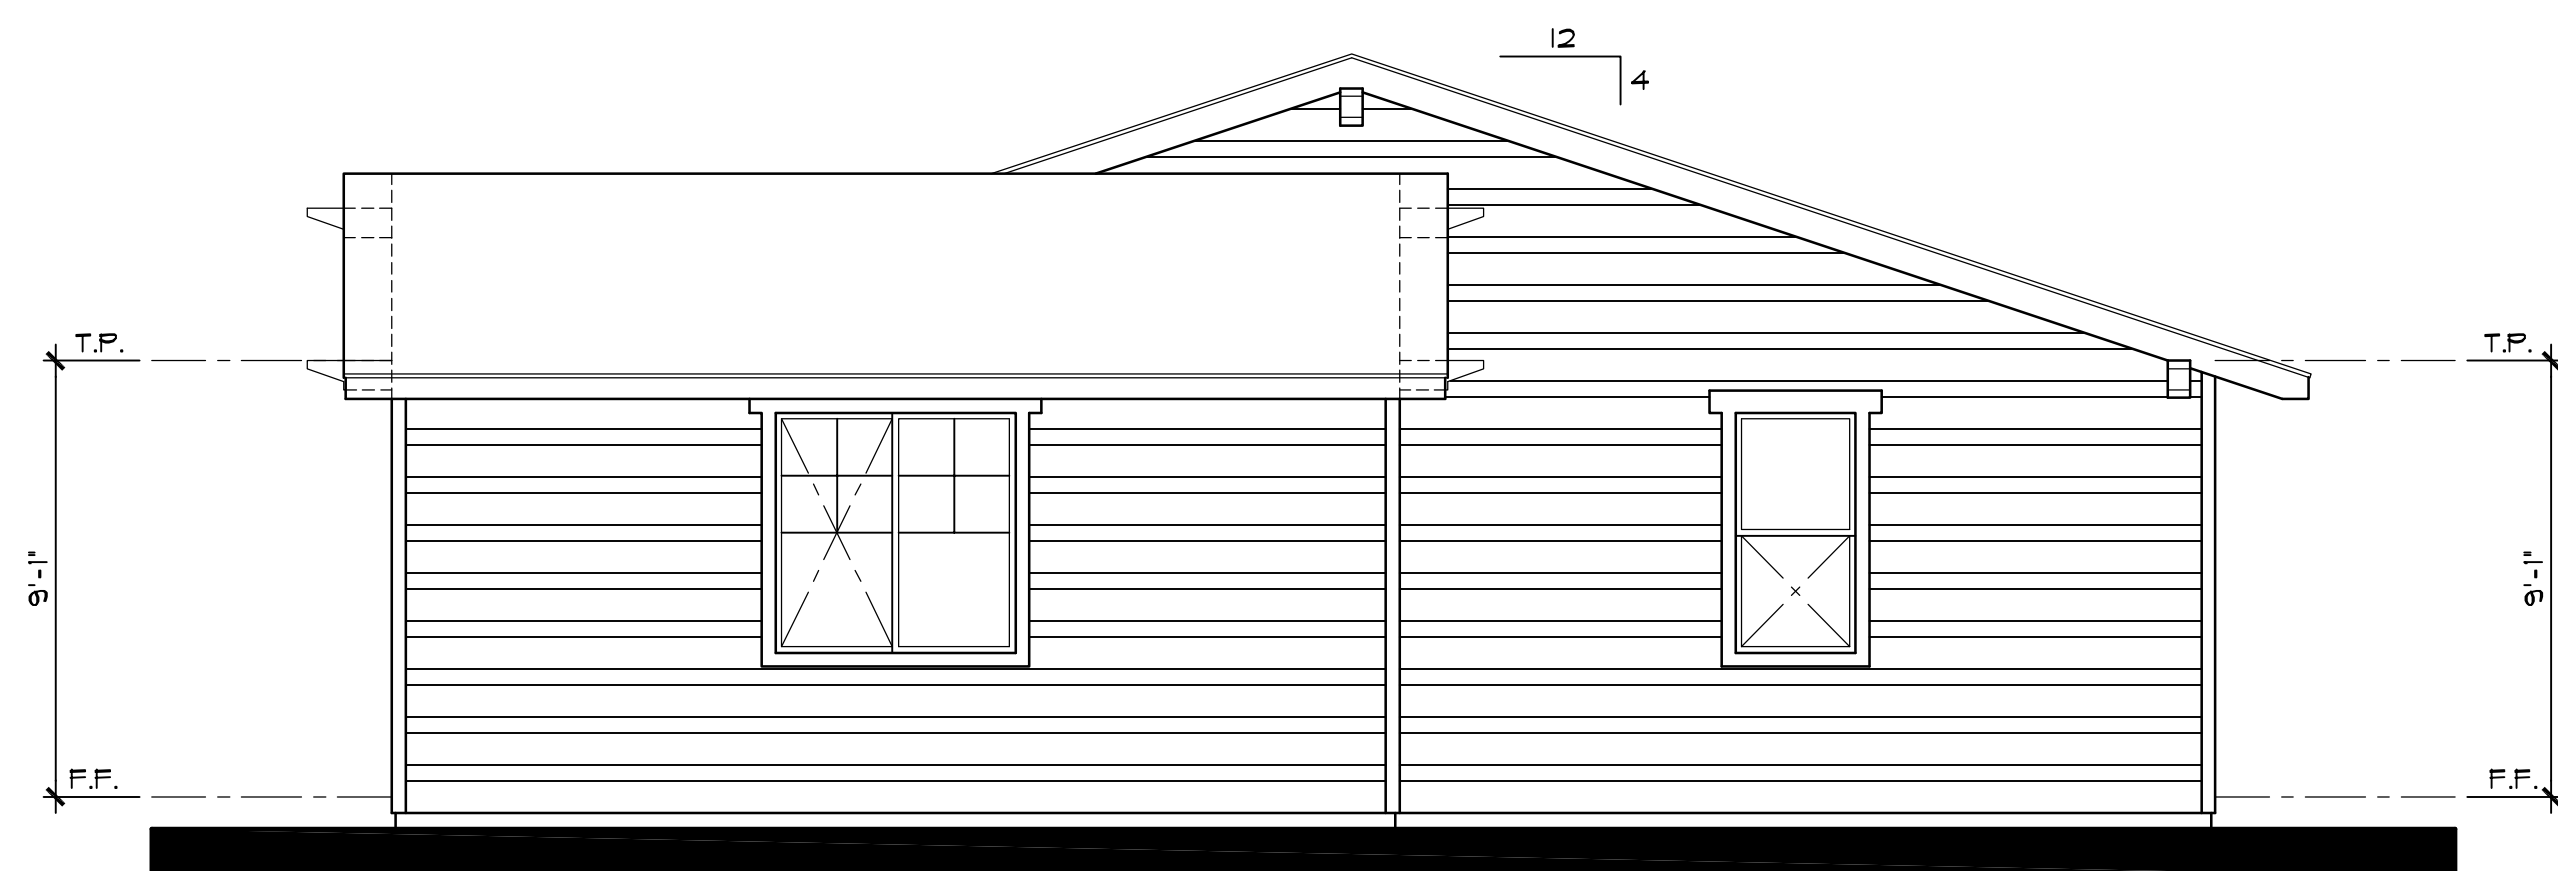

RIGHT ELEVATION

CRAFTSMAN  
SCALE: 1/4" = 1'-0"

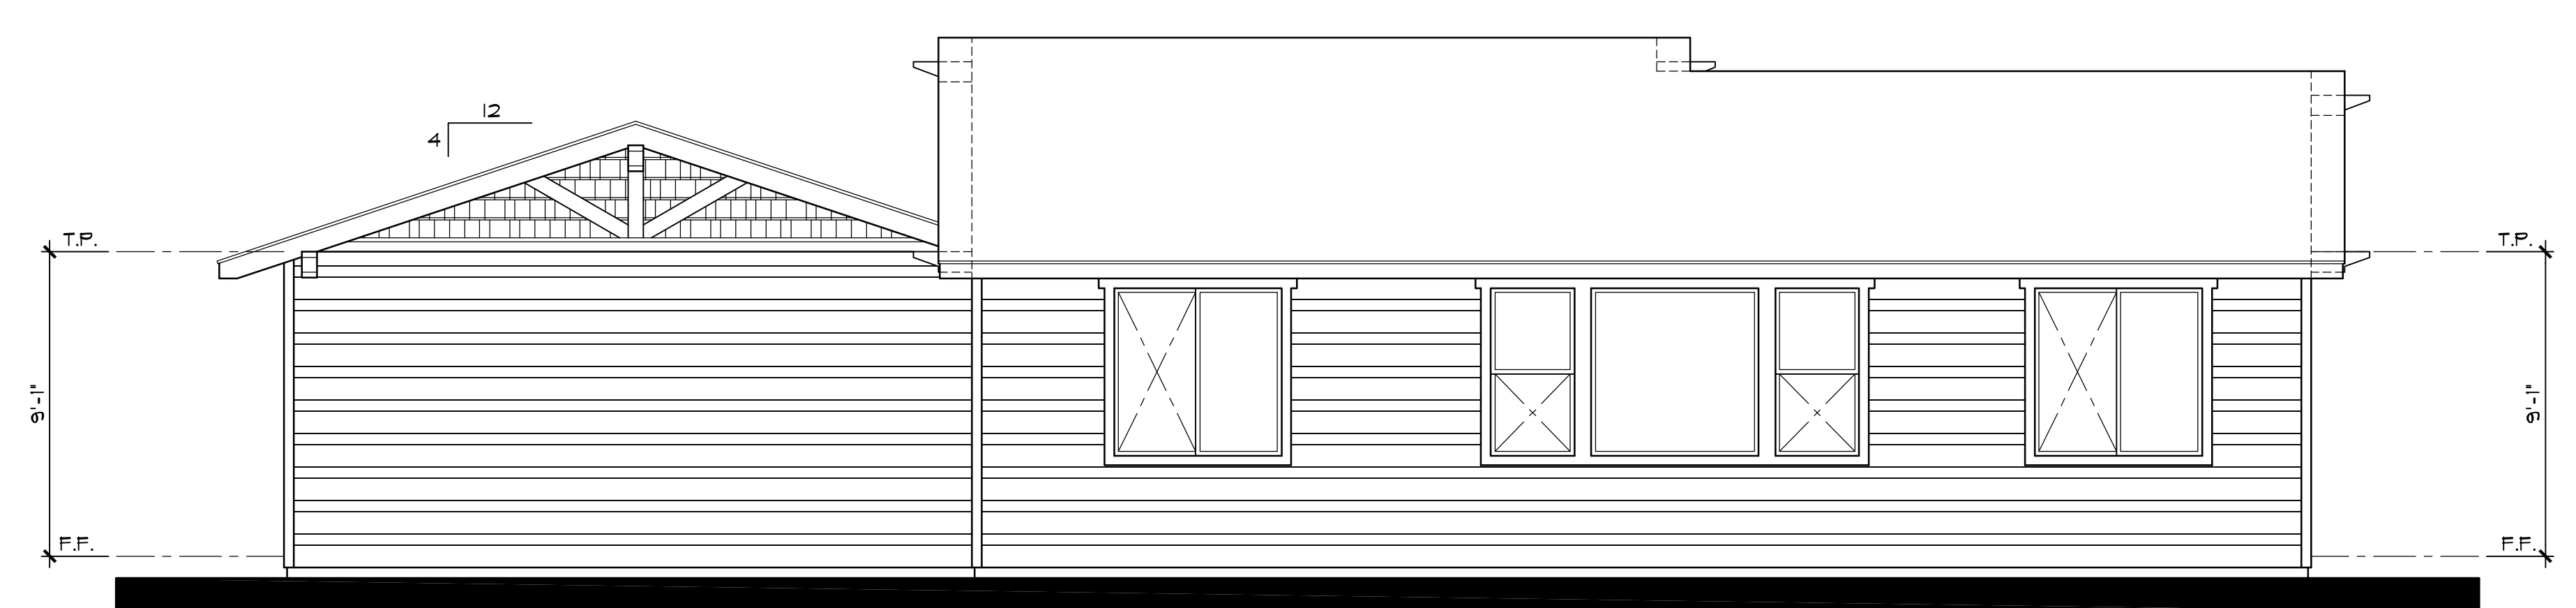

REAR ELEVATION

CRAFTSMAN  
SCALE: 1/4" = 1'-0"

PLAN 1200 SLG  
1,200 Sq. Ft.

Stonefield Development

CONCEPTUAL PLANS & ELEVATIONS  
**PARADISE**

PARADISE, CA



architecture • planning  
31411 camino capistrano  
suite 300  
san juan capistrano  
ca. 92675  
(949) 487-2320

PEKAREK ARCHITECTS, INC. hereby expressly reserves its common law copyright and other property rights in these plans. These plans are not to be reproduced, copied or changed in any form or manner whatsoever, nor are they to be assigned to any third party, without first obtaining the express written permission and consent of PEKAREK ARCHITECTS, INC.

2-12-19 3-19-19  
3-6-19

#19-04