



Second Floor

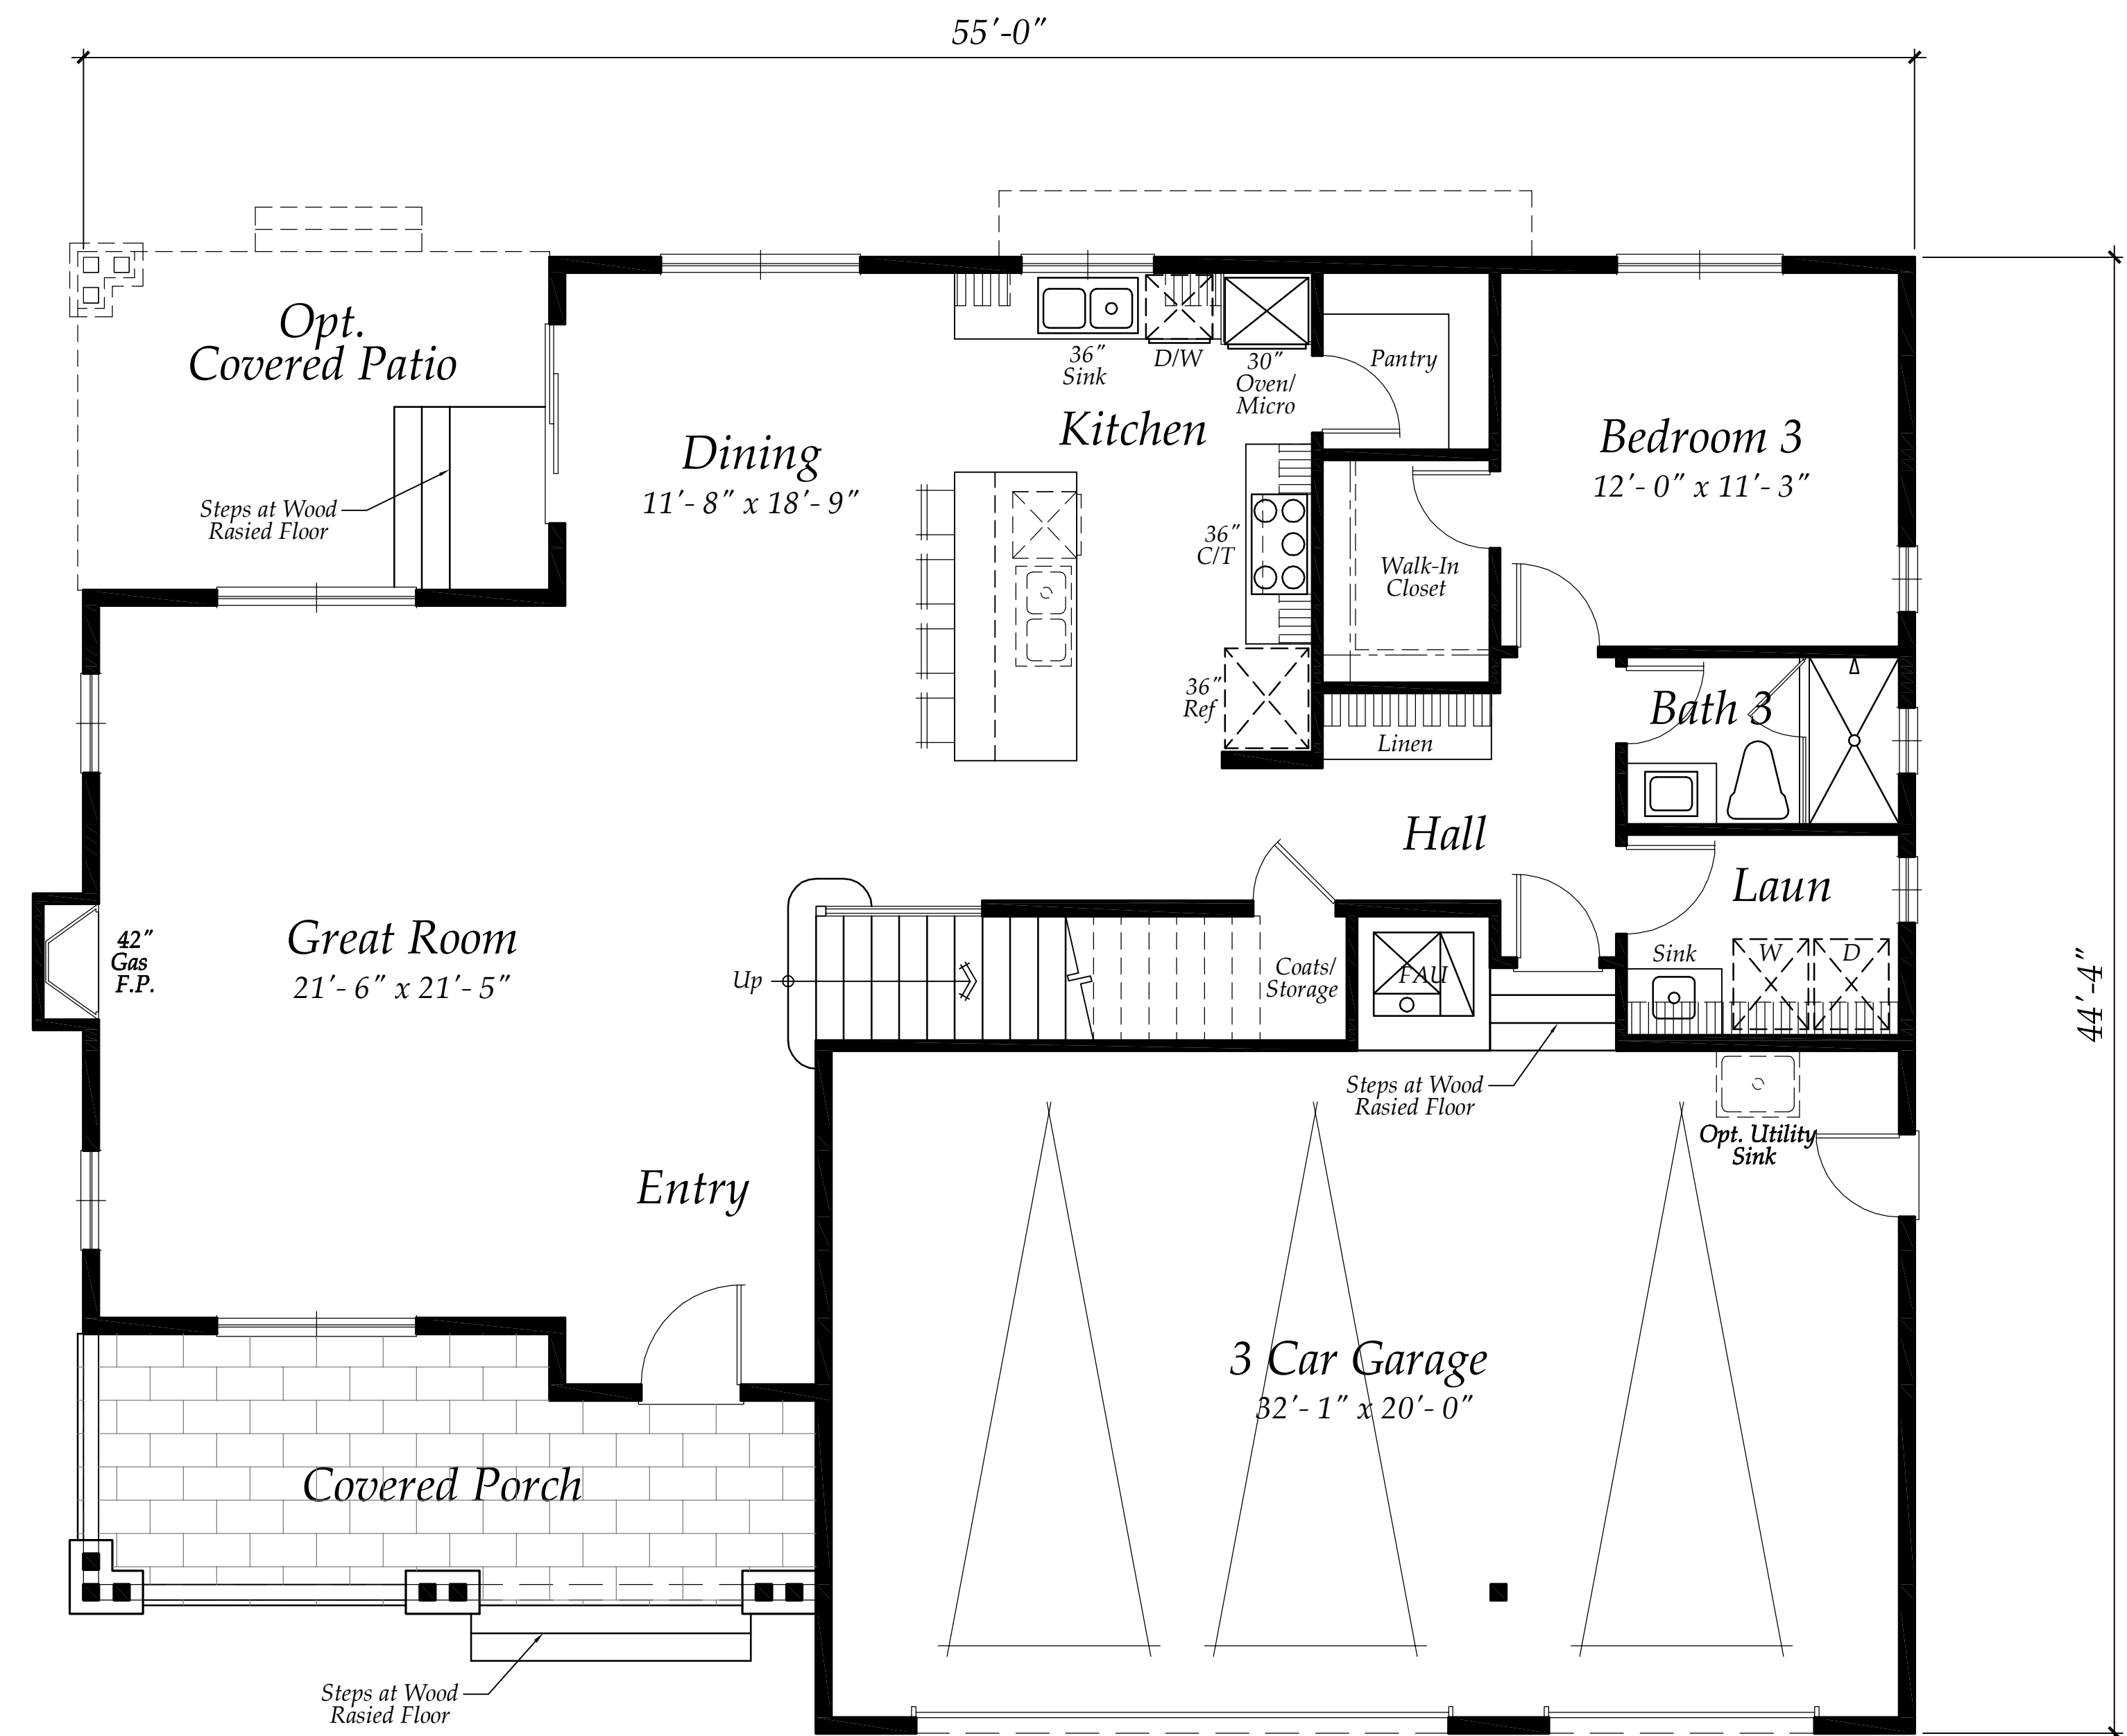

First Floor

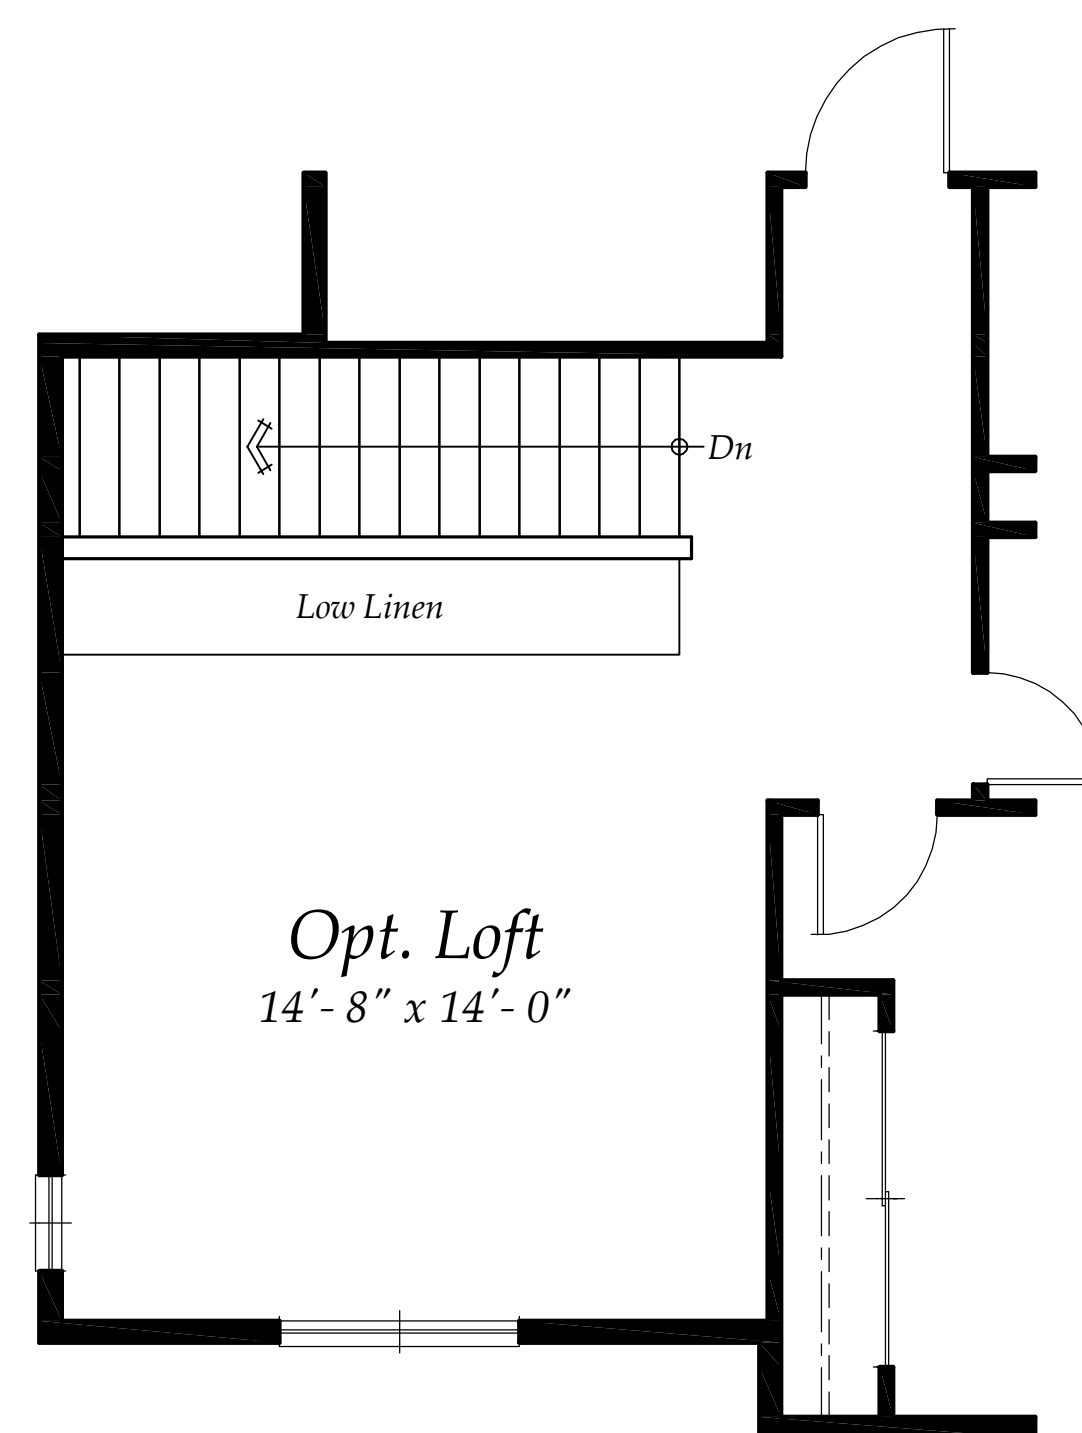

Disclaimer:
The dimensions of the As-Built Residence may vary slightly from this Plan due to field conditions. Window locations may vary by elevation style. Floor Plan reflects the Craftsman Elevation

Stonefield Companies
23333 Avenida La Caza
Coto de Caza, CA 92679

Mark West Estates

Square Footage

First Floor:	1,340 sq. ft.
Second Floor:	1,240 sq. ft.
3 Car Garage:	705 sq. ft.
Covered Porch:	160 sq. ft.
Total Livable:	2,580 sq.ft.
Opt. Covered Patio:	+140 sq.ft.

Plan 269
2,600 Sq. Ft.

Scale: 1/4" = 1'-0"



architecture • planning
31411 camino capistrano
suite 300
san juan capistrano
ca. 92675
(949) 487-2320

PEKAREK ARCHITECTS, INC. hereby expressly reserves its common law copyright and other property rights in these plans. These plans are not to be reproduced, copied or changed in any form or manner whatsoever, nor are they to be assigned to any third party, without first obtaining the express written permission and consent of PEKAREK ARCHITECTS, INC.